
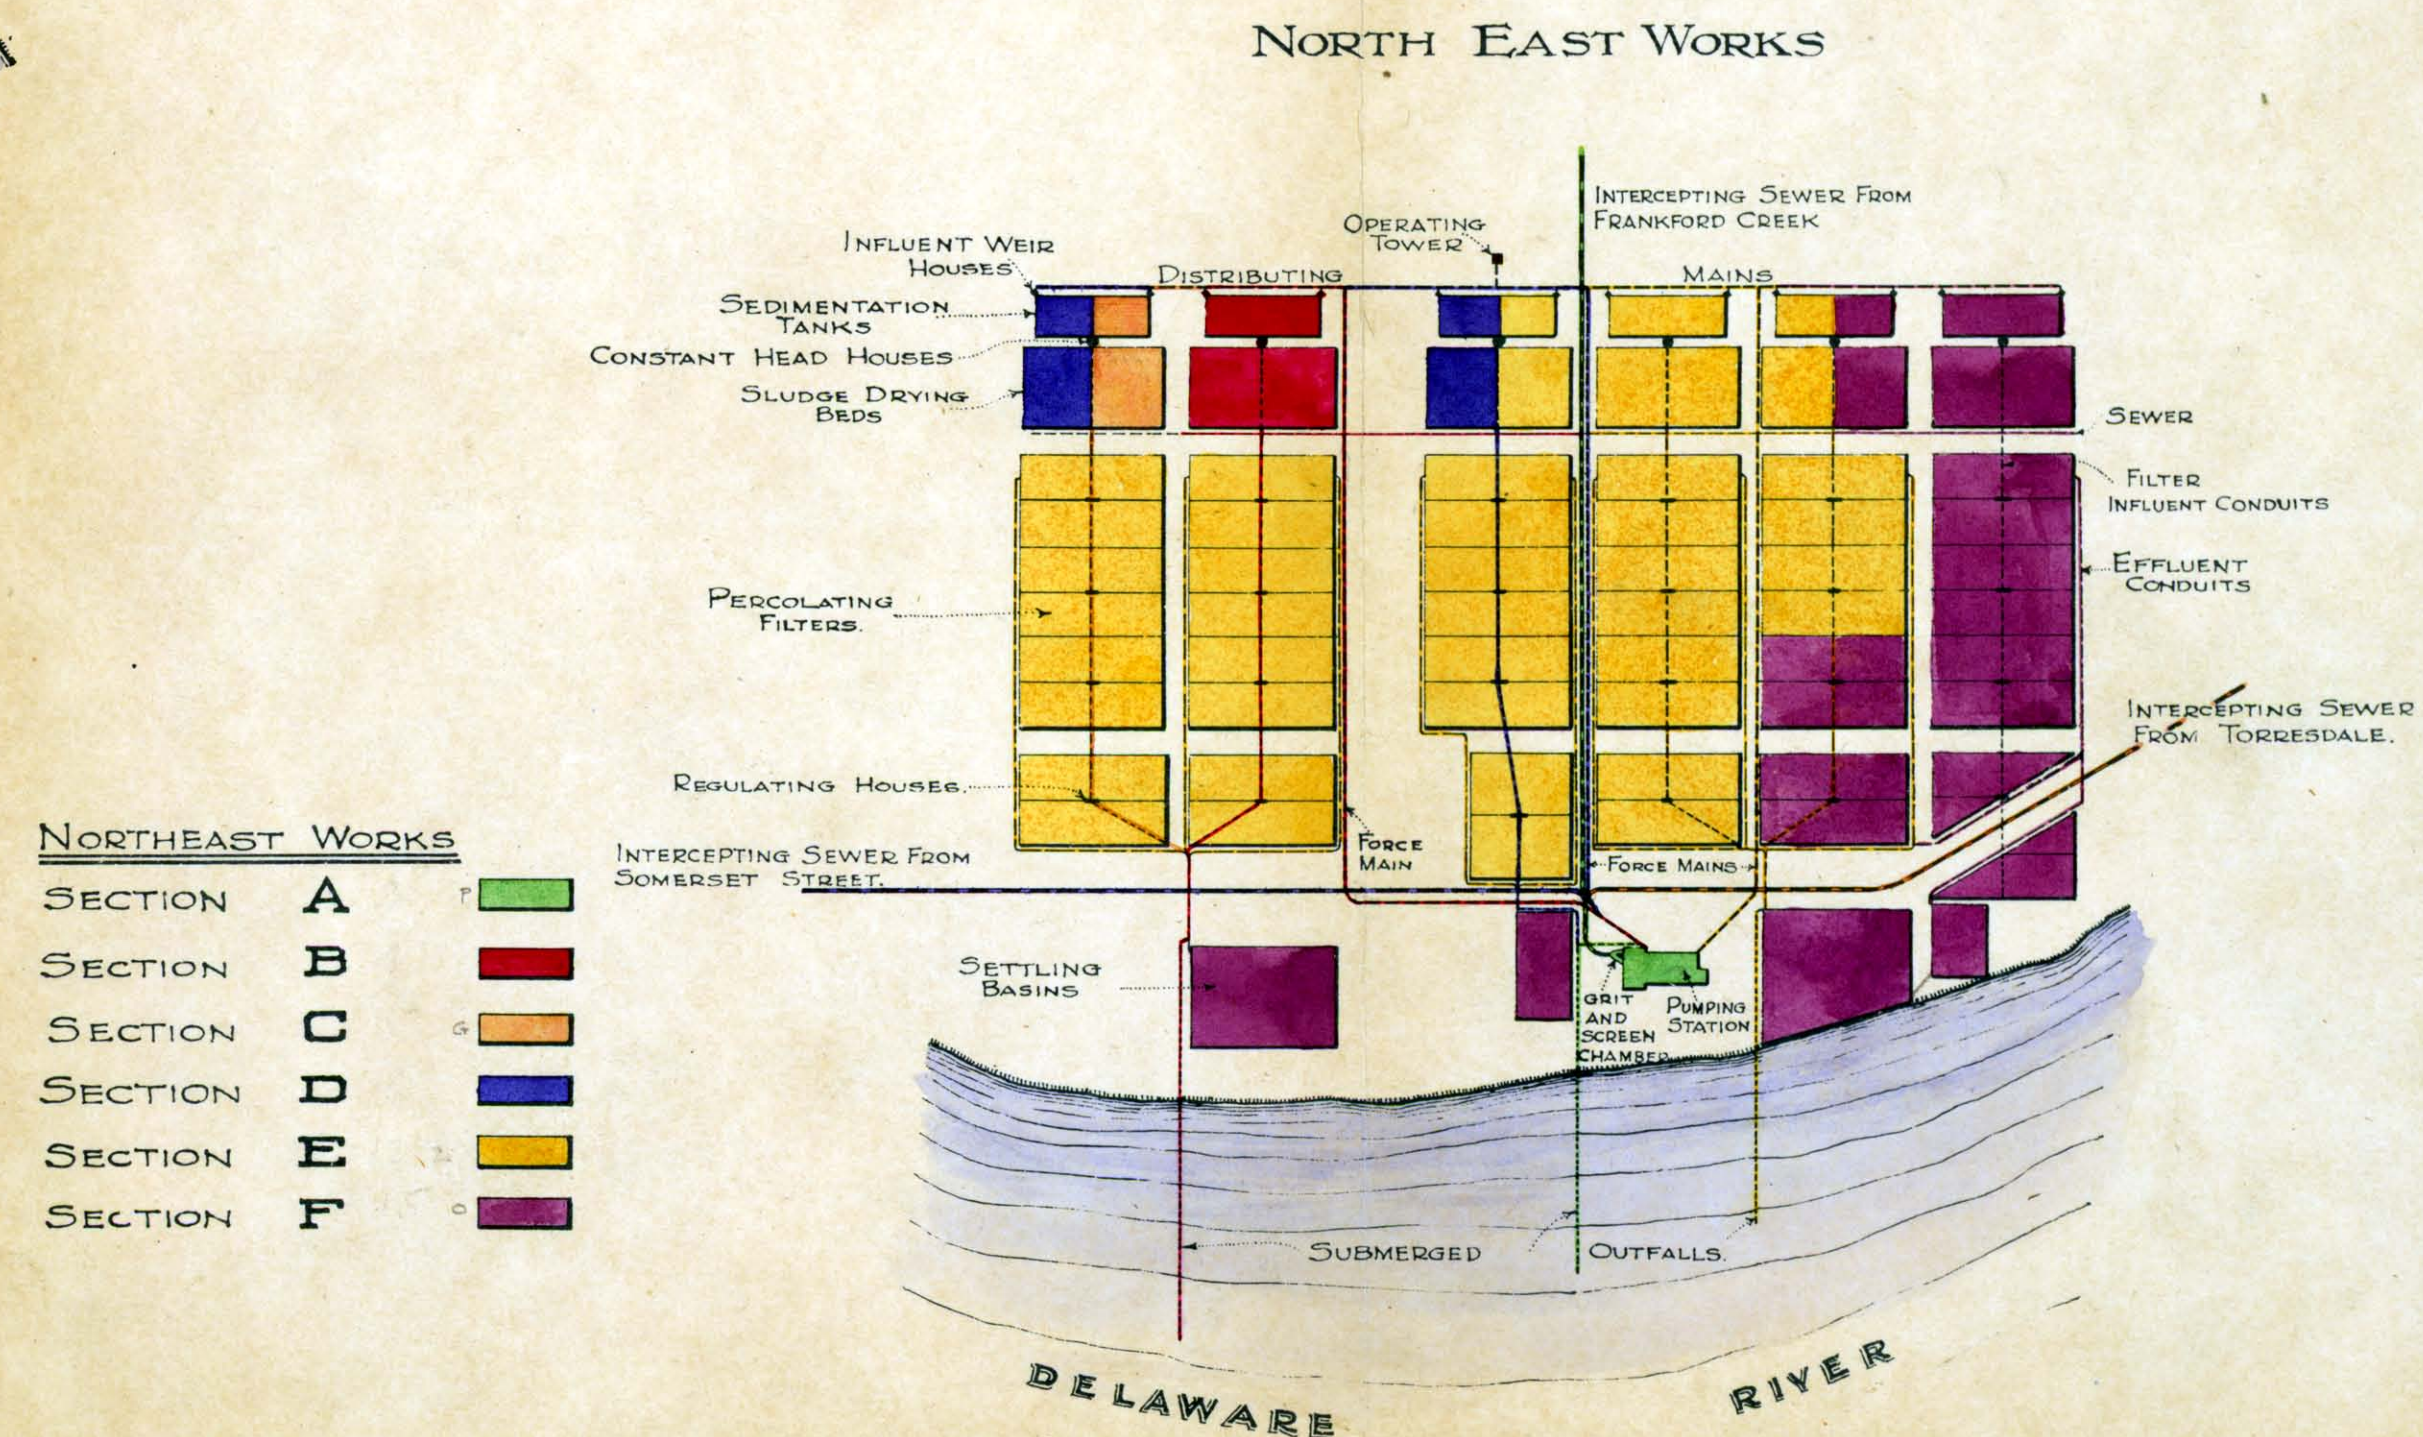


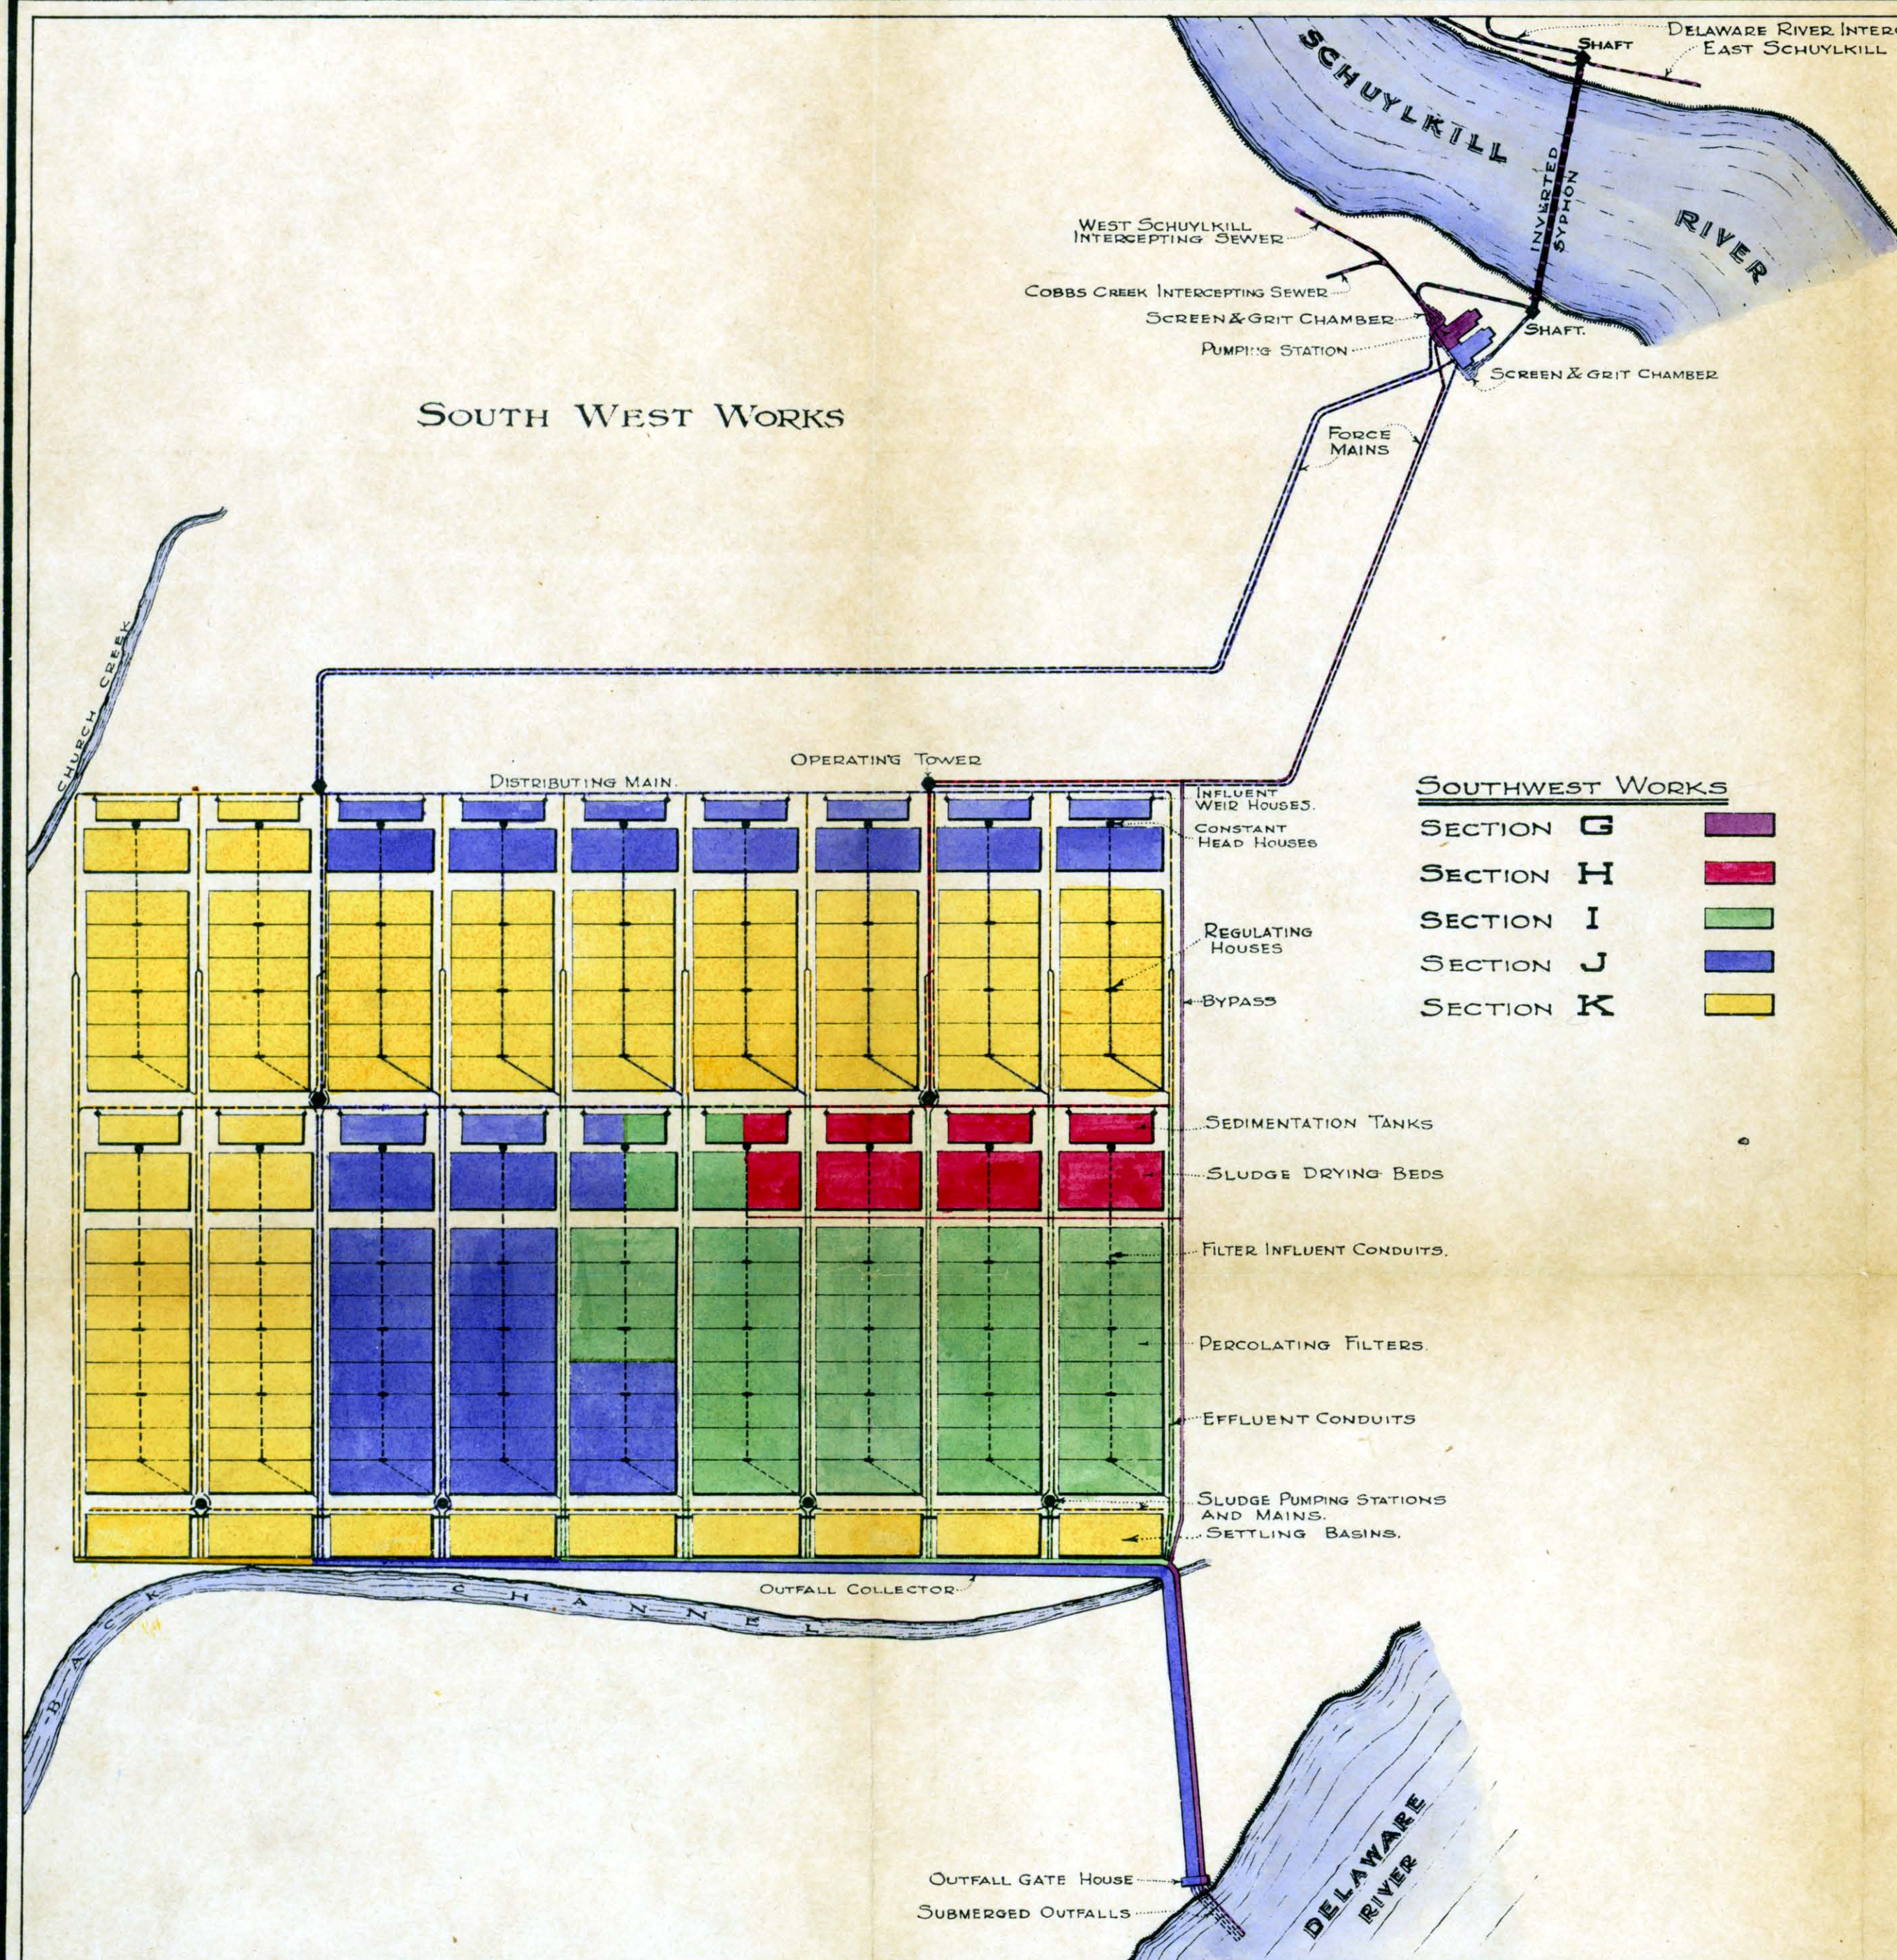

PLAN FOR THE
COLLECTION PURIFICATION & DISPOSAL
OF THE SEWAGE OF THE
CITY OF PHILADELPHIA

DIAGRAM ILLUSTRATING APPENDIX
SHOWING CONSTRUCTION INCLUDED IN
VARIOUS ESTIMATES OF COST

DEPARTMENT OF PUBLIC WORKS
BUREAU OF SURVEYS